



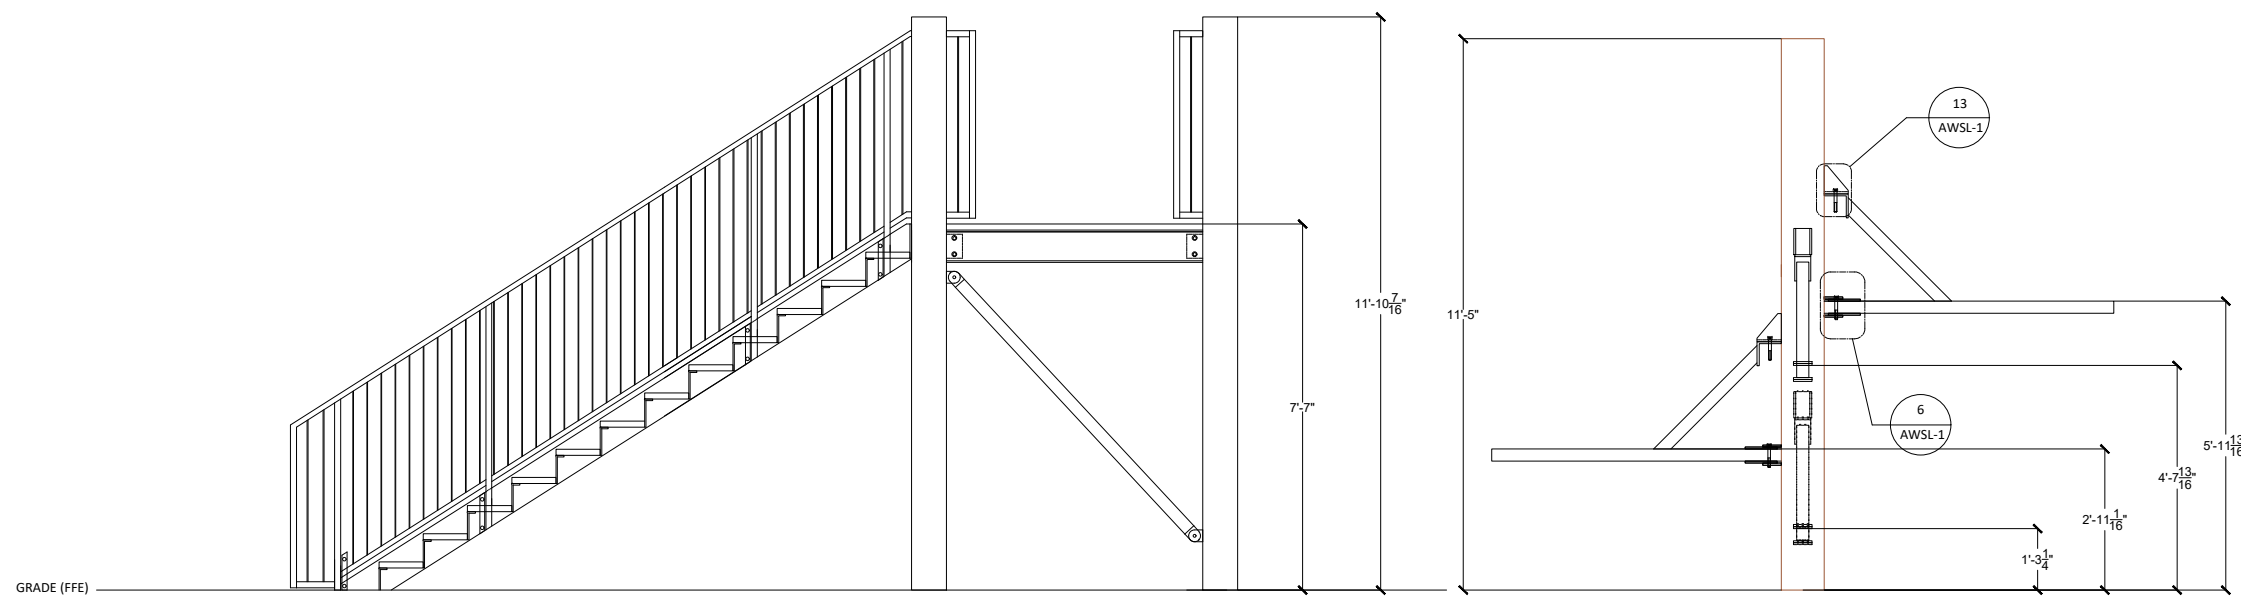


1 FLUME SUPPORT ELEVATION  
SCALE: 1/2"=1'-0"

1A FLUME SUPPORT ARMS ELEVATION  
SCALE: 1/2"=1'-0"


END SHOOT DETAIL

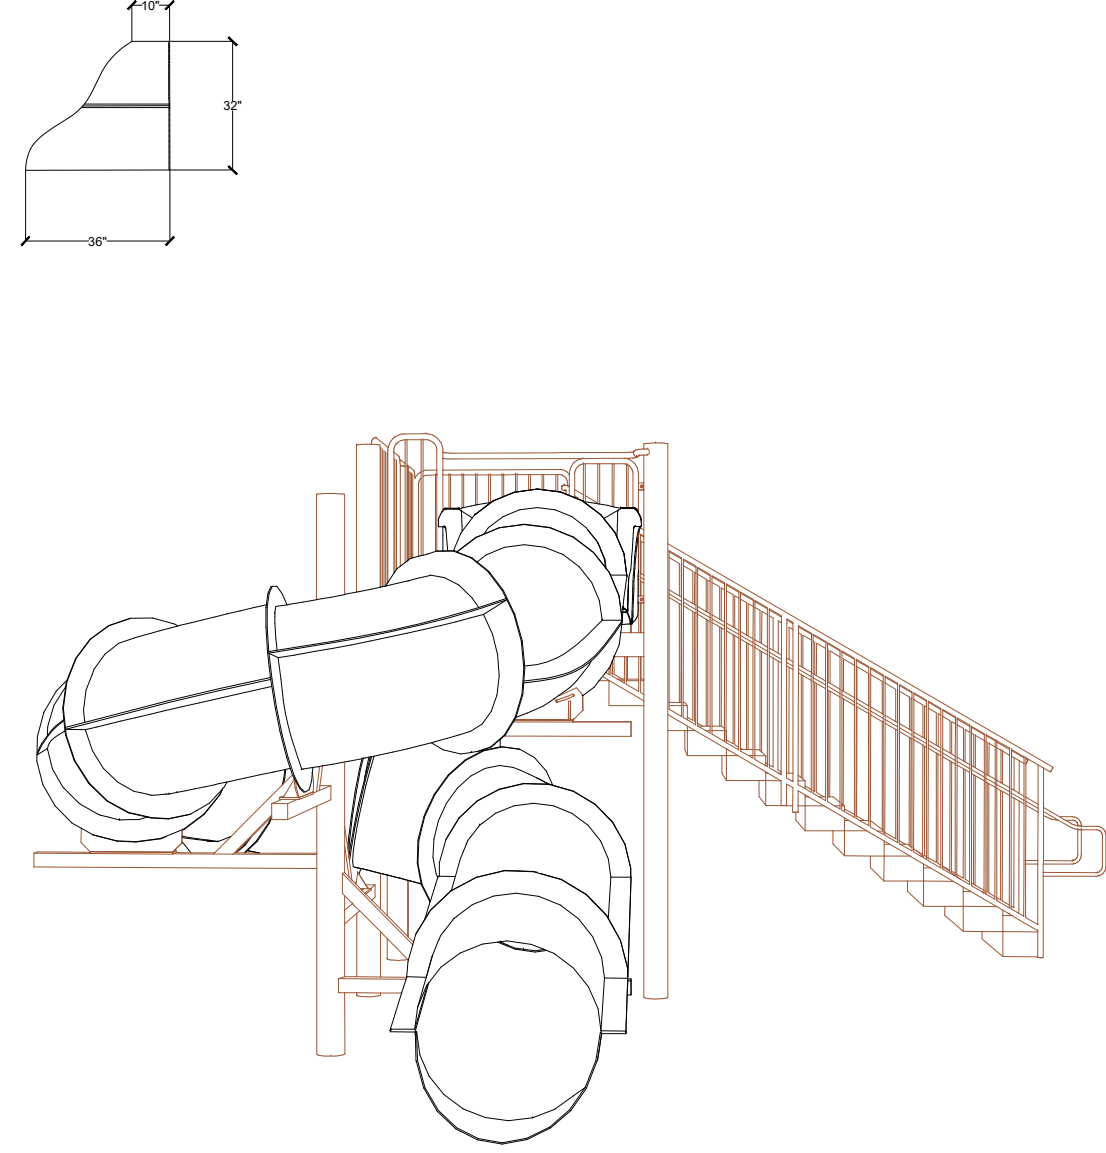


1B ELEVATION  
SCALE: 1/2"=1'-0"

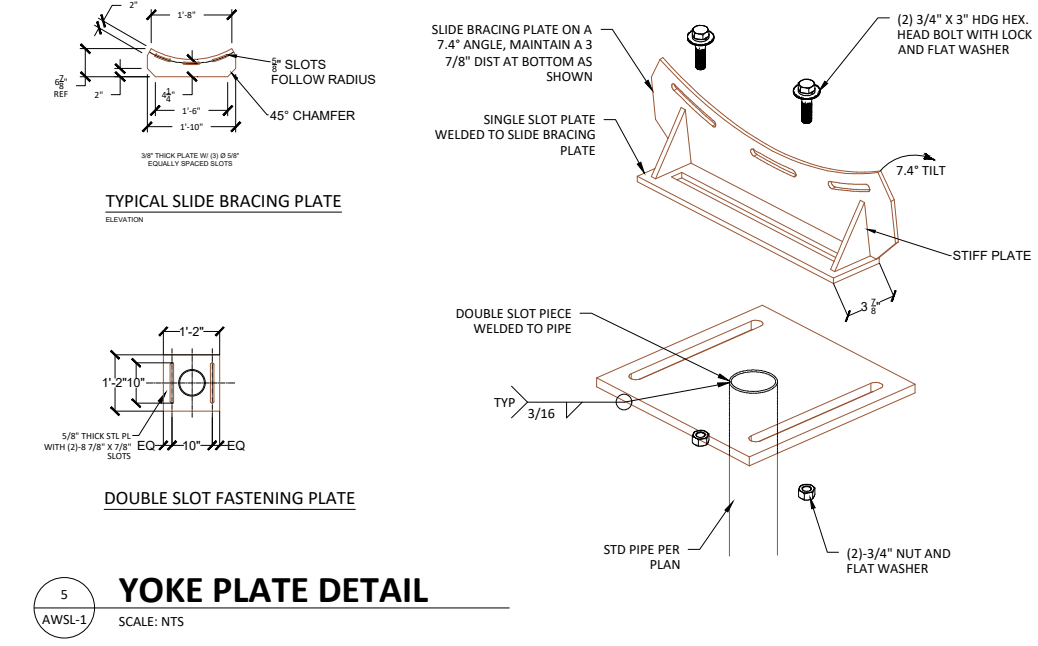


5 YOKE PLATE DETAIL  
SCALE: NTS

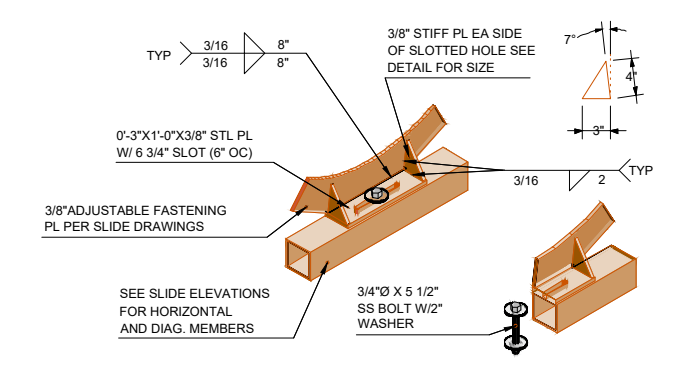


9 ARM & FASTENING PLATE ISOMETRIC VIEW  
SCALE: NTS

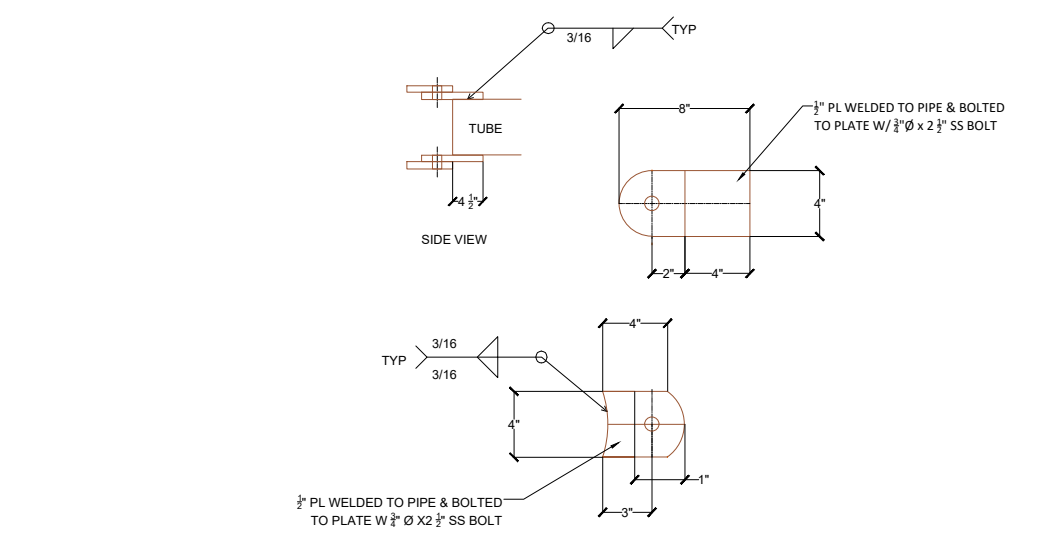


6 HOR. ARM BRACKET DETAIL  
SCALE: NTS

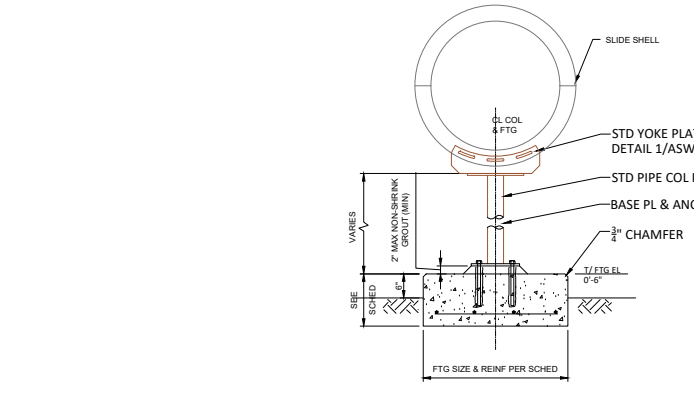

10 YOKE PLATE SECTION ON COLUMN  
SCALE: NTS

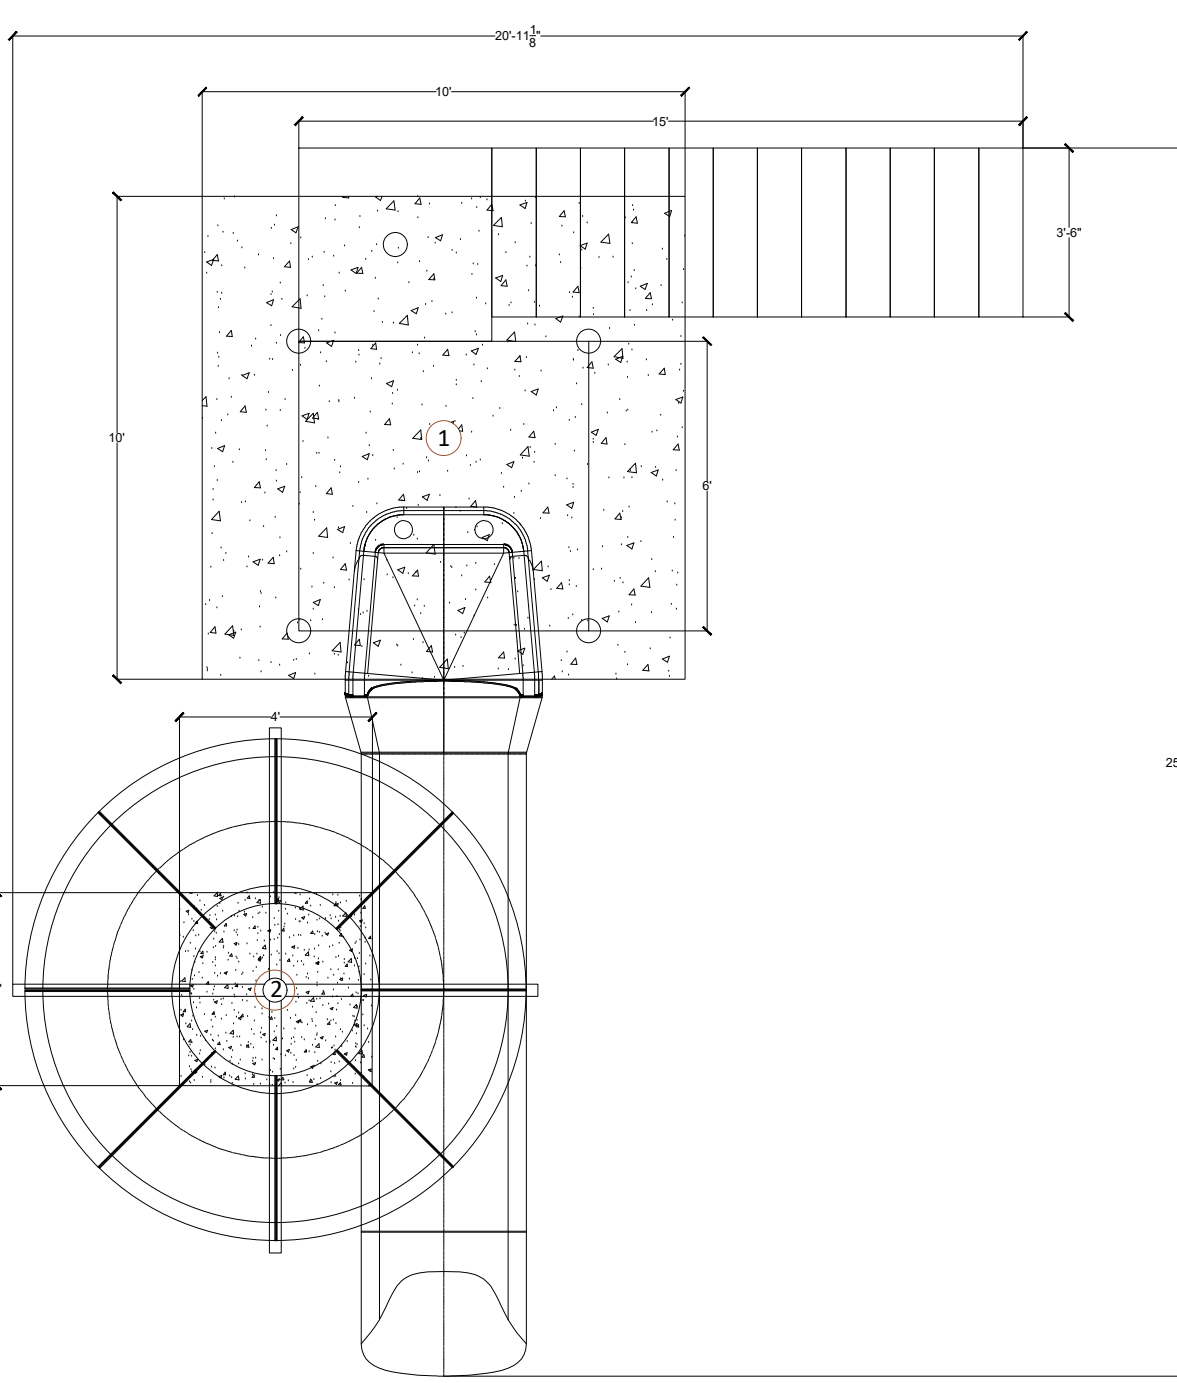


1 FOOTING DETAIL  
SCALE: 1/2"=1'-0"

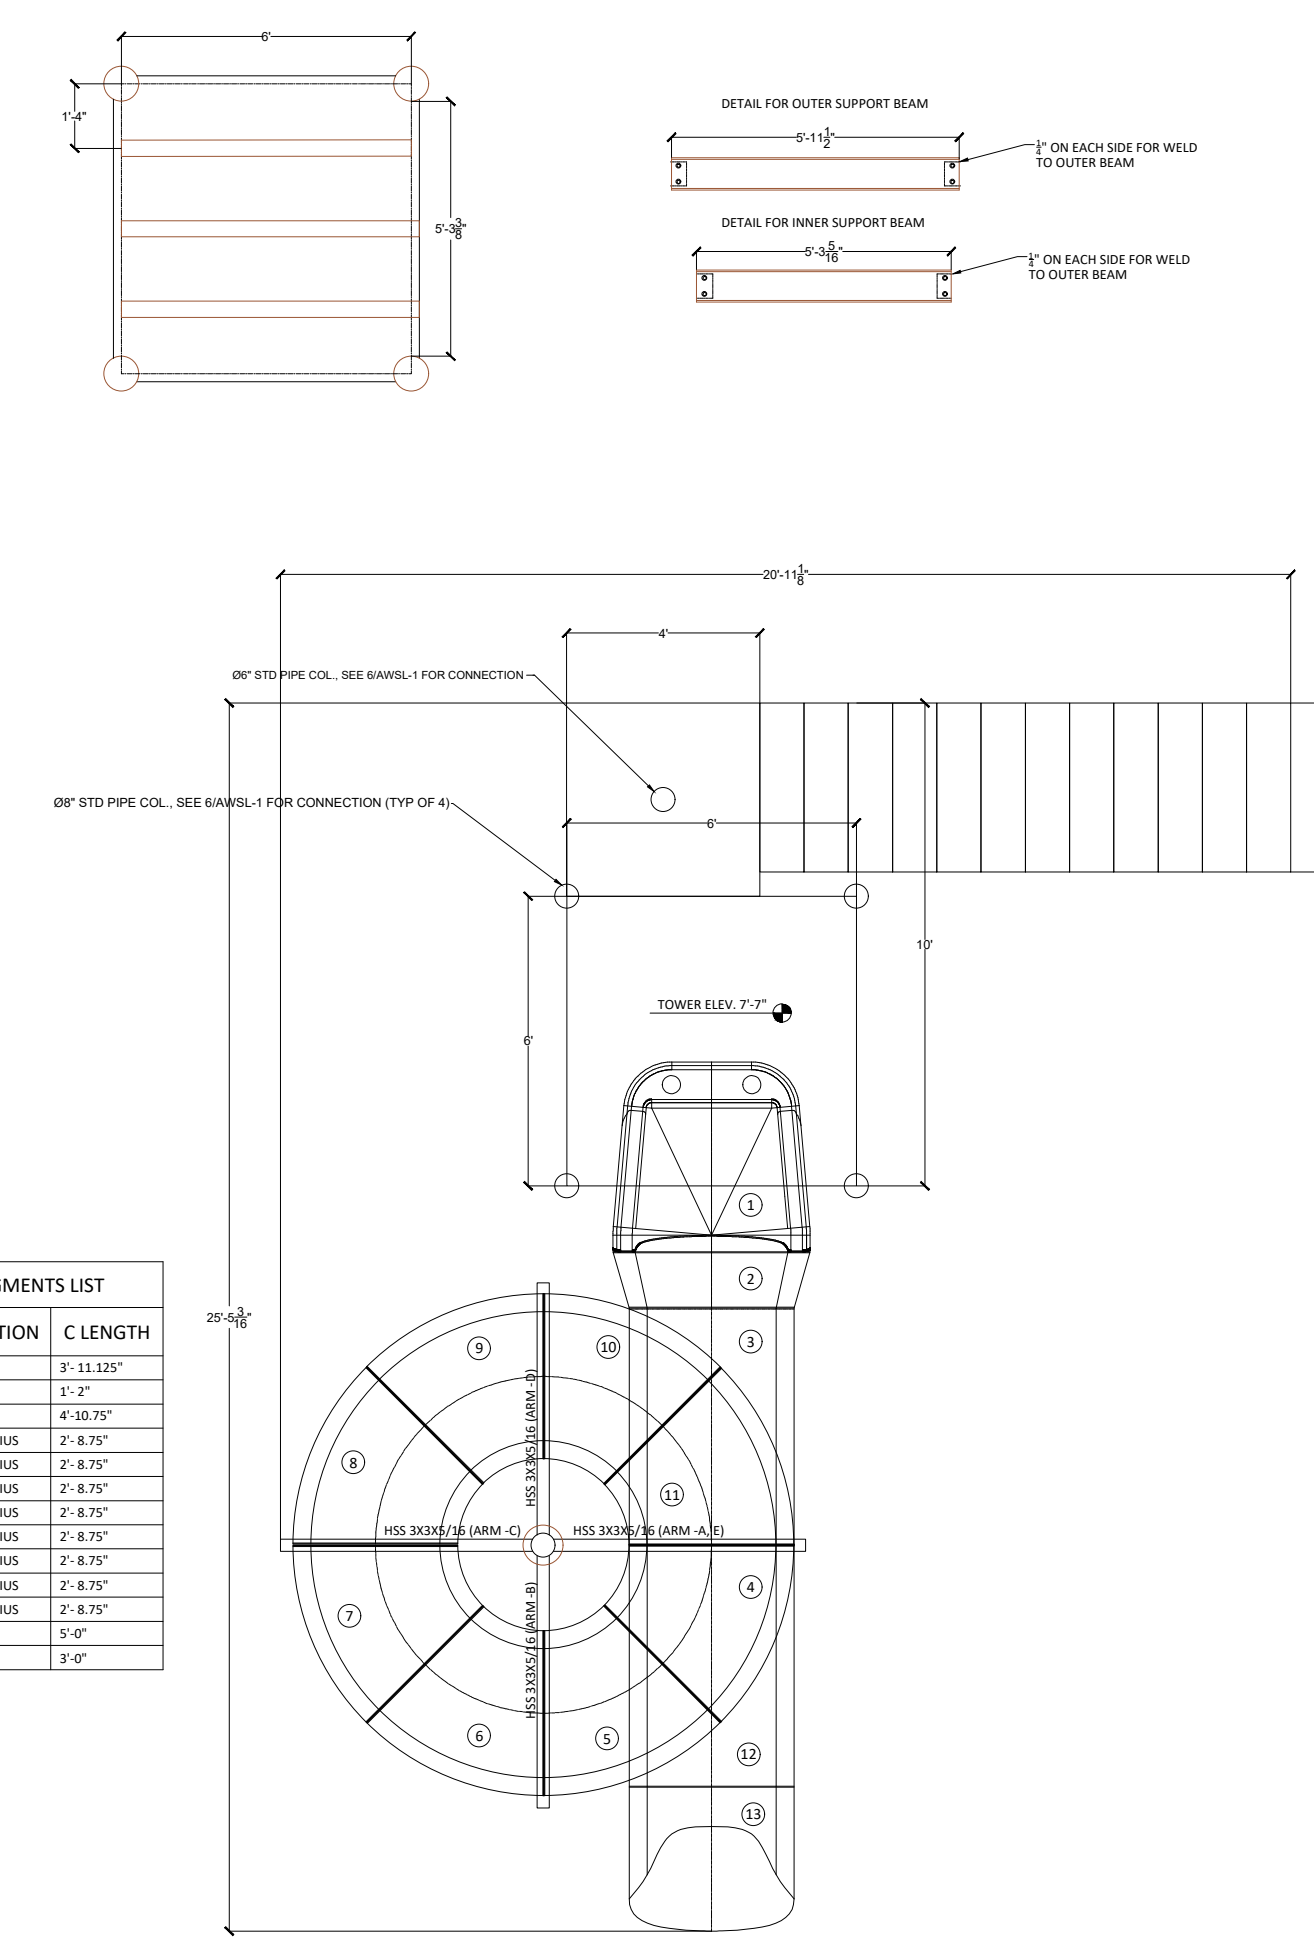


| ENCLOSED FLUME SEGMENTS LIST |            |                       |            |
|------------------------------|------------|-----------------------|------------|
| ID                           | PART #     | CONFIGURATION         | C LENGTH   |
| 1                            | 3-7.5 ENT  | START TUB             | 7'-11.125" |
| 2                            | 5-14 TRAN  | TRANSITION PIECE      | 1'-2"      |
| 3                            | 4-10.0 STR | CUSTOM STRAIGHT       | 4'-10.15"  |
| 4                            | E-AS5 R3.6 | 45° WITH 5'-6" RADIUS | 2'-8.75"   |
| 5                            | E-AS5 R3.6 | 45° WITH 5'-6" RADIUS | 2'-8.75"   |
| 6                            | E-AS5 R3.6 | 45° WITH 5'-6" RADIUS | 2'-8.75"   |
| 7                            | E-AS5 R3.6 | 45° WITH 5'-6" RADIUS | 2'-8.75"   |
| 8                            | E-AS5 R3.6 | 45° WITH 5'-6" RADIUS | 2'-8.75"   |
| 9                            | E-AS5 R3.6 | 45° WITH 5'-6" RADIUS | 2'-8.75"   |
| 10                           | E-AS5 R3.6 | 45° WITH 5'-6" RADIUS | 2'-8.75"   |
| 11                           | E-AS5 R3.6 | 45° WITH 5'-6" RADIUS | 2'-8.75"   |
| 12                           | 4-10.0 STR | CUSTOM STRAIGHT       | 4'-10"     |
| 13                           | E-3 END    | END SHOOT             | 3'-0"      |


1B PLAN  
SCALE: 1/2"=1'-0"

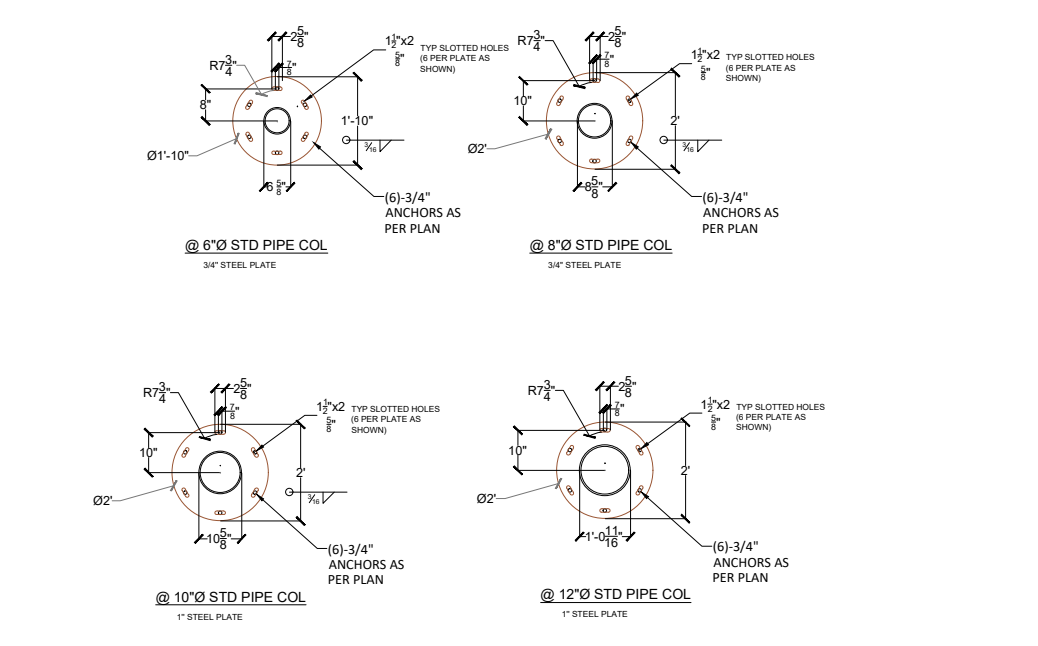


7 BASE PLATE DETAILS  
SCALE: NTS

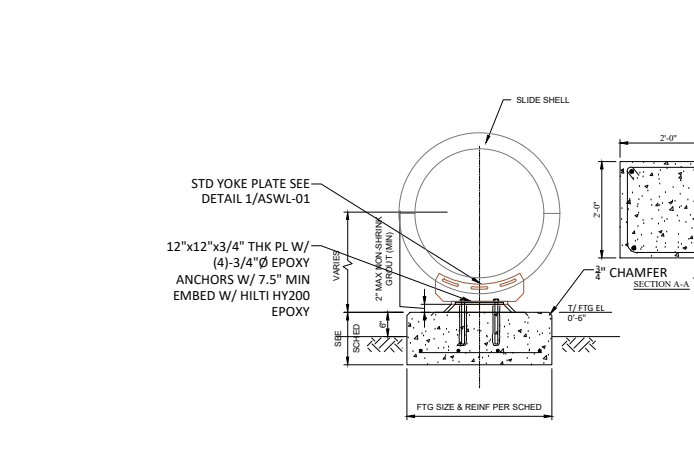


11 YOKE PLATE SECTION ON CONCRETE PIER  
SCALE: NTS

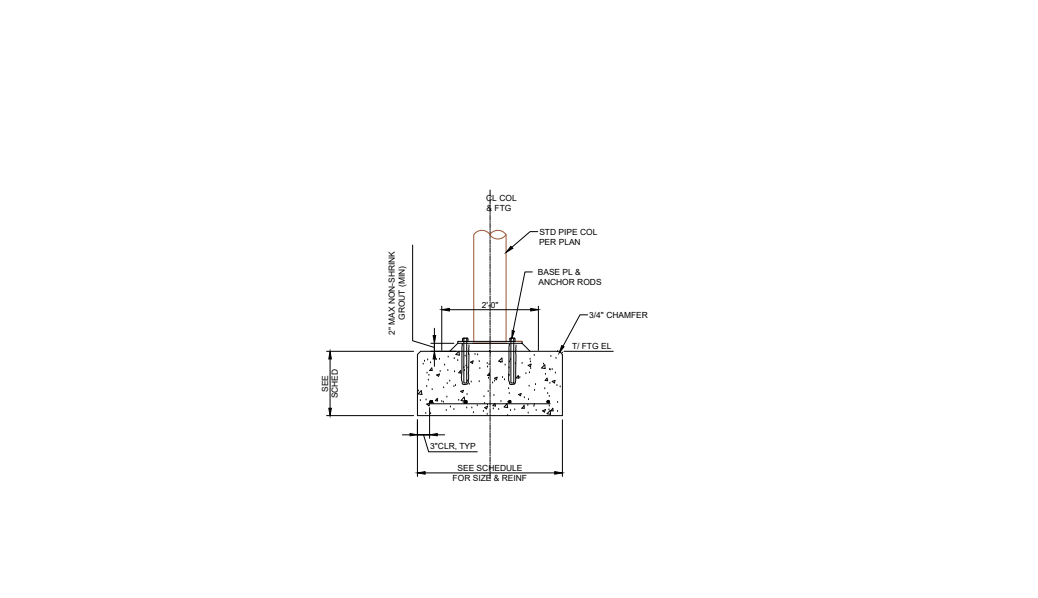


8 COLUMN FOUNDATION  
SCALE: NTS

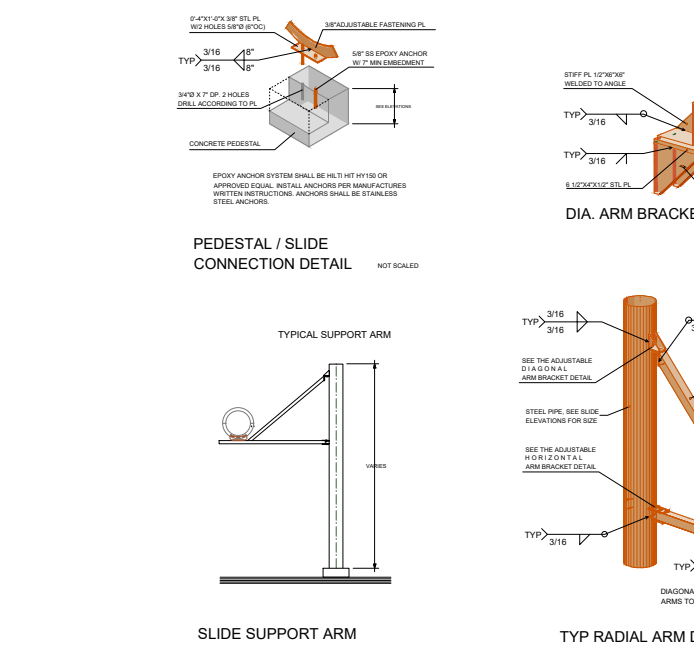

12 DETAILS  
SCALE: NTS

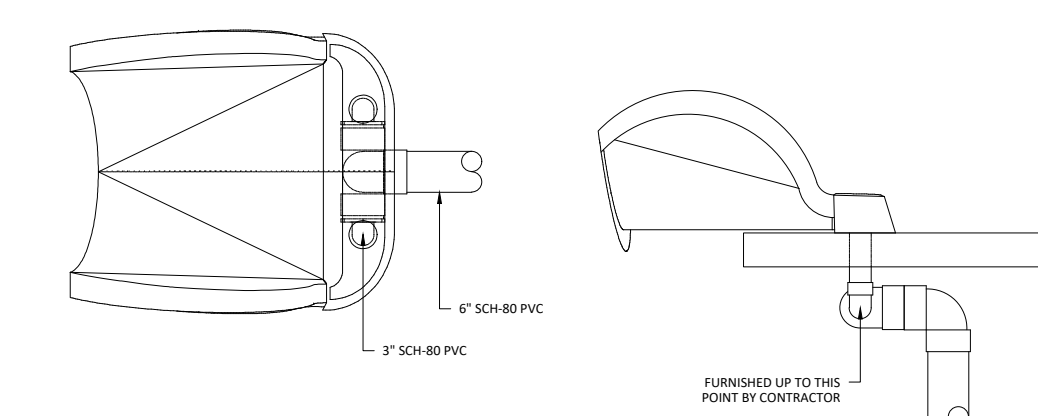

14 PLUMBING DETAIL  
SCALE: NTS

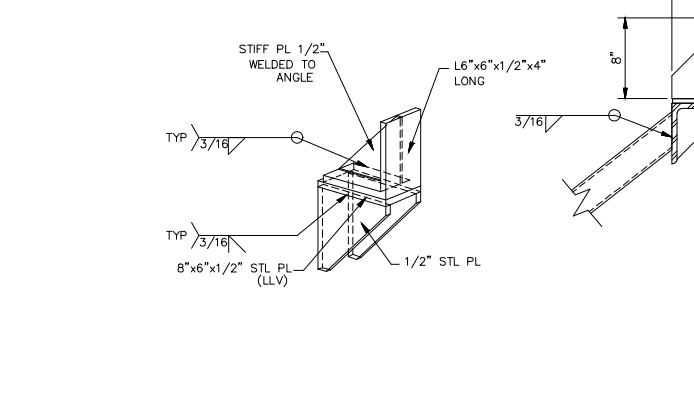

13 DIAG. ARM BRACKET DETAIL  
SCALE: NTS



| ENCLOSED WATER SLIDE (OPTION #2) |                   |                                |  |
|----------------------------------|-------------------|--------------------------------|--|
| SCALE: 1/2" = 1'-0"              | DRAWN BY: C.P.S.  | DRAWING NAME/NUMBER: AWSLS - 3 |  |
| DATE: -                          | REVIEWED BY: B.H. |                                |  |

400 GPM  
TOWER ELEVATION 7'-7" - APPROX. 39'-9" LONG

ENGINEER OF RECORD

| REVISION NUMBER | REV DATE | REVISION DESCRIPTION | BY     |
|-----------------|----------|----------------------|--------|
| 1               | -        | -                    | C.P.S. |
|                 |          |                      |        |
|                 |          |                      |        |
|                 |          |                      |        |

NOTES