



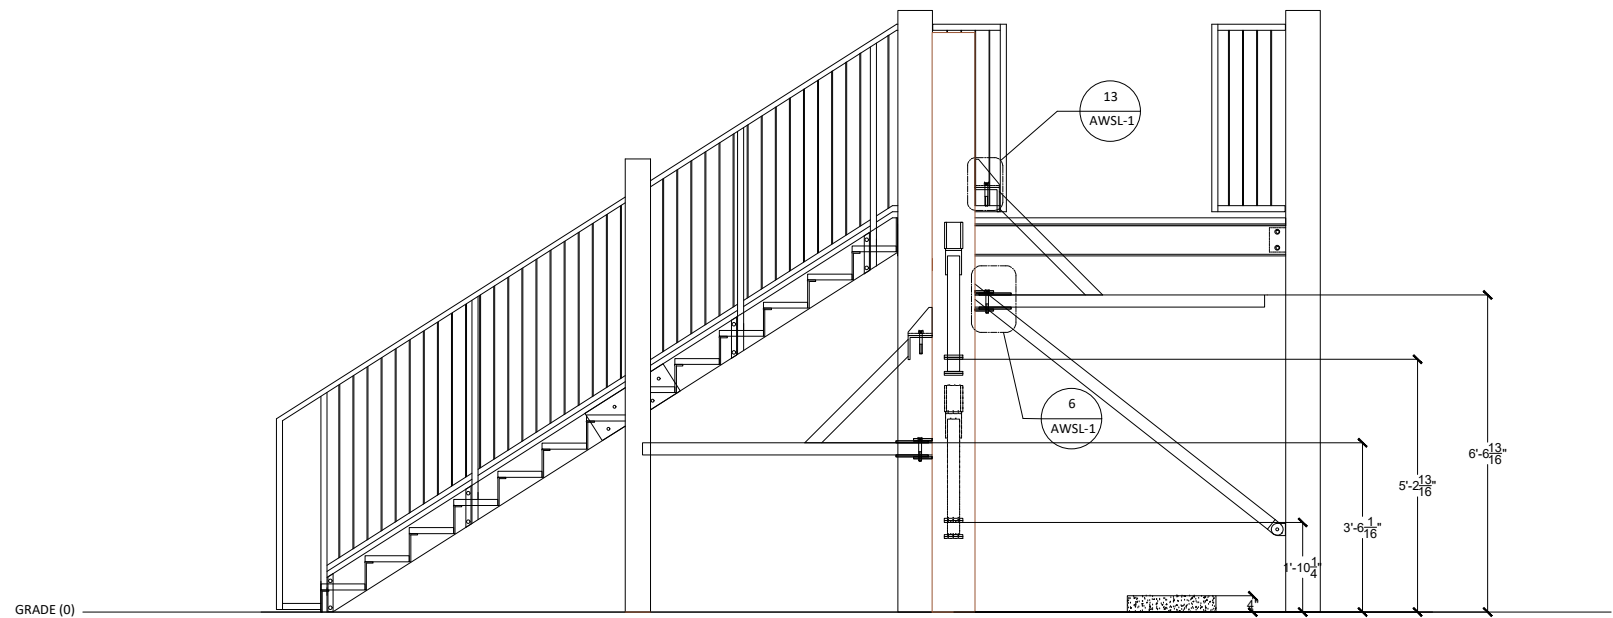


1 FLUME SUPPORT ELEVATION
SCALE: 1/2"=1'-0"


END SHOOT DETAIL

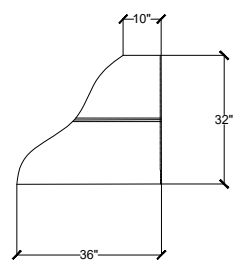


A ELEVATION
SCALE: 1/2"=1'-0"

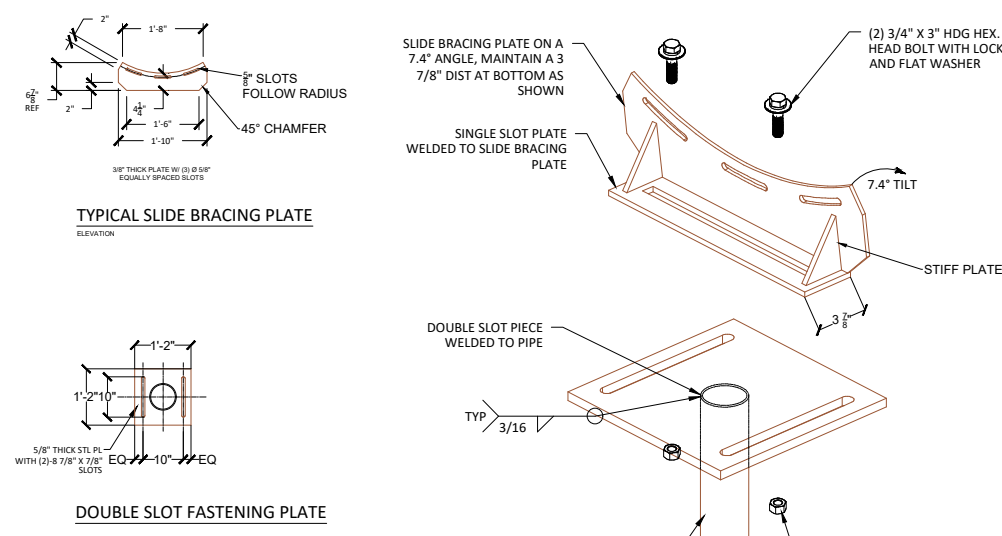


8 YOKE PLATE DETAIL
SCALE: NTS

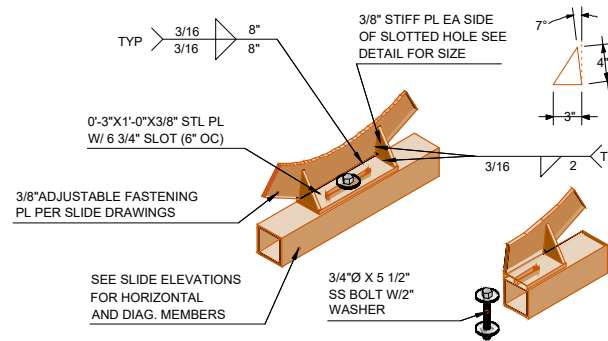


9 ARM & FASTENING PLATE ISOMETRIC VIEW
SCALE: NTS

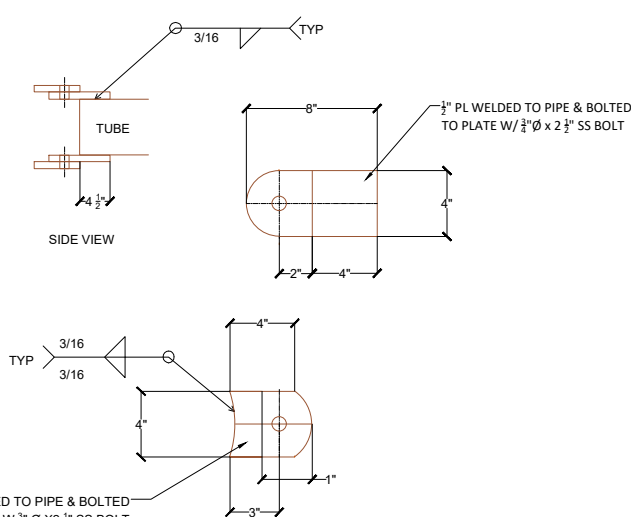

6 HOR. ARM BRACKET DETAIL
SCALE: NTS

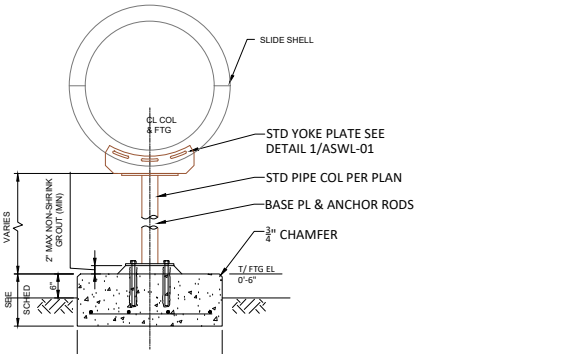


10 YOKE PLATE SECTION ON COLUMN
SCALE: NTS

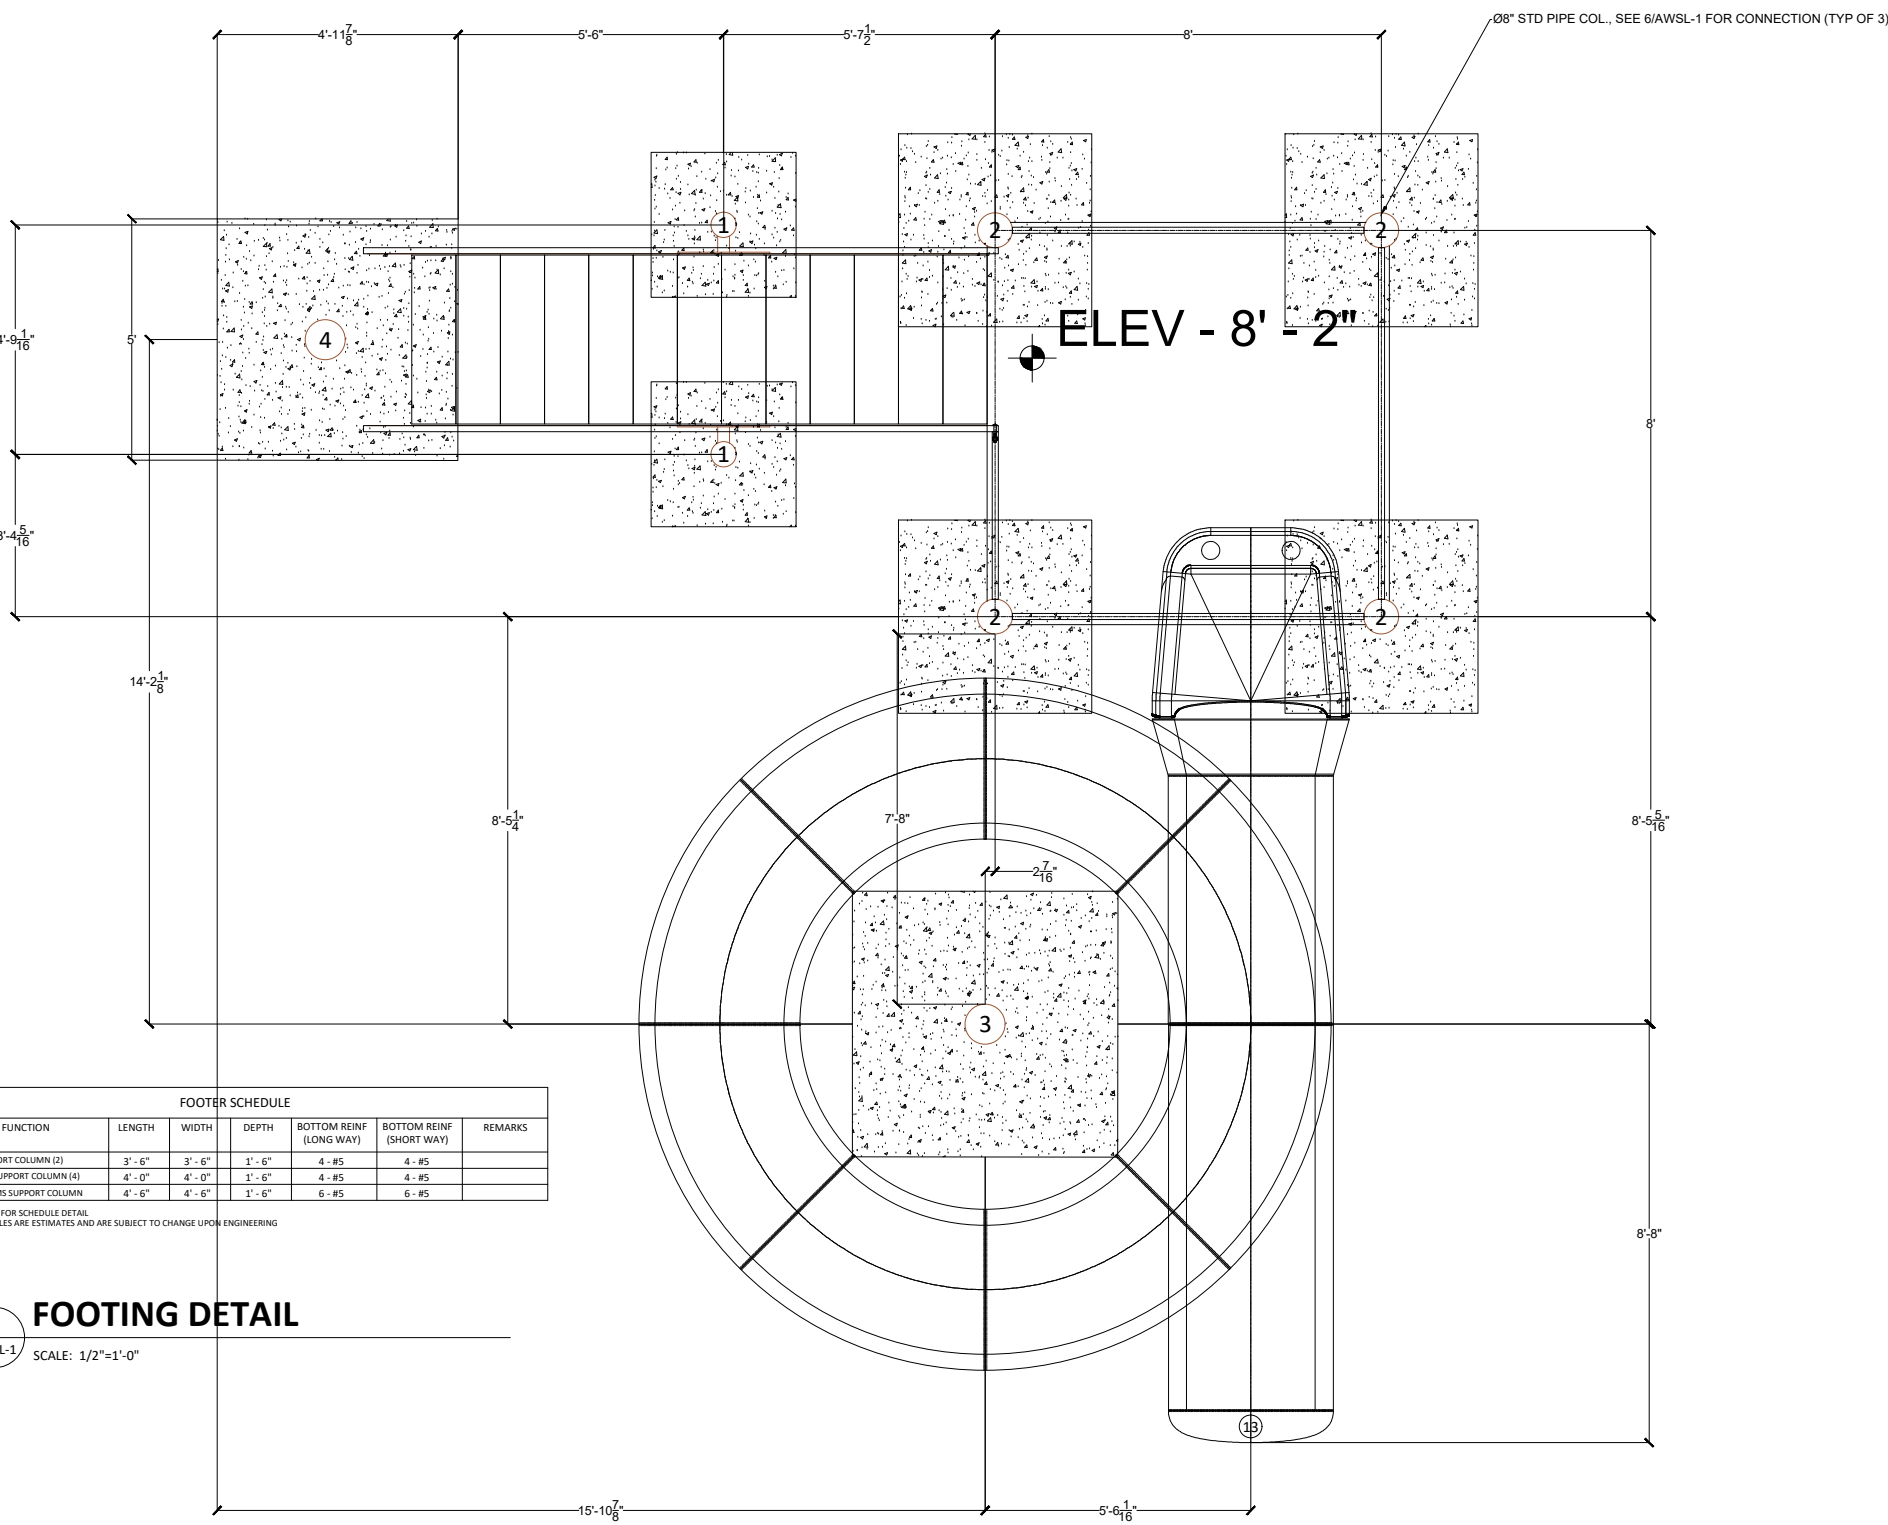


2 FOOTING DETAIL
SCALE: 1/2"=1'-0"


ID	PART #	CONFIGURATION	C LENGTH
1	3-7.5 INCH	START FUR	3'-11.125"
2	5-1.5 INCH	TRANSITION FUR	5'-2"
3	5-2 CTR	CUSTOM STRAIGHT	5'-2"
4	E-445-RS-6	45° WITH 5'-0" RADIUS	5'-1.25"
5	E-445-RS-6	45° WITH 5'-0" RADIUS	5'-1.25"
6	E-445-RS-6	45° WITH 5'-0" RADIUS	5'-1.25"
7	E-445-RS-6	45° WITH 5'-0" RADIUS	5'-1.25"
8	E-445-RS-6	45° WITH 5'-0" RADIUS	5'-1.25"
9	E-445-RS-6	45° WITH 5'-0" RADIUS	5'-1.25"
10	E-445-RS-6	45° WITH 5'-0" RADIUS	5'-1.25"
11	E-445-RS-6	45° WITH 5'-0" RADIUS	5'-1.25"
12	5-8 CTR	CUSTOM STRAIGHT	5'-8"
13	E-3-8 END	END SHOOT 3"	3'-0"

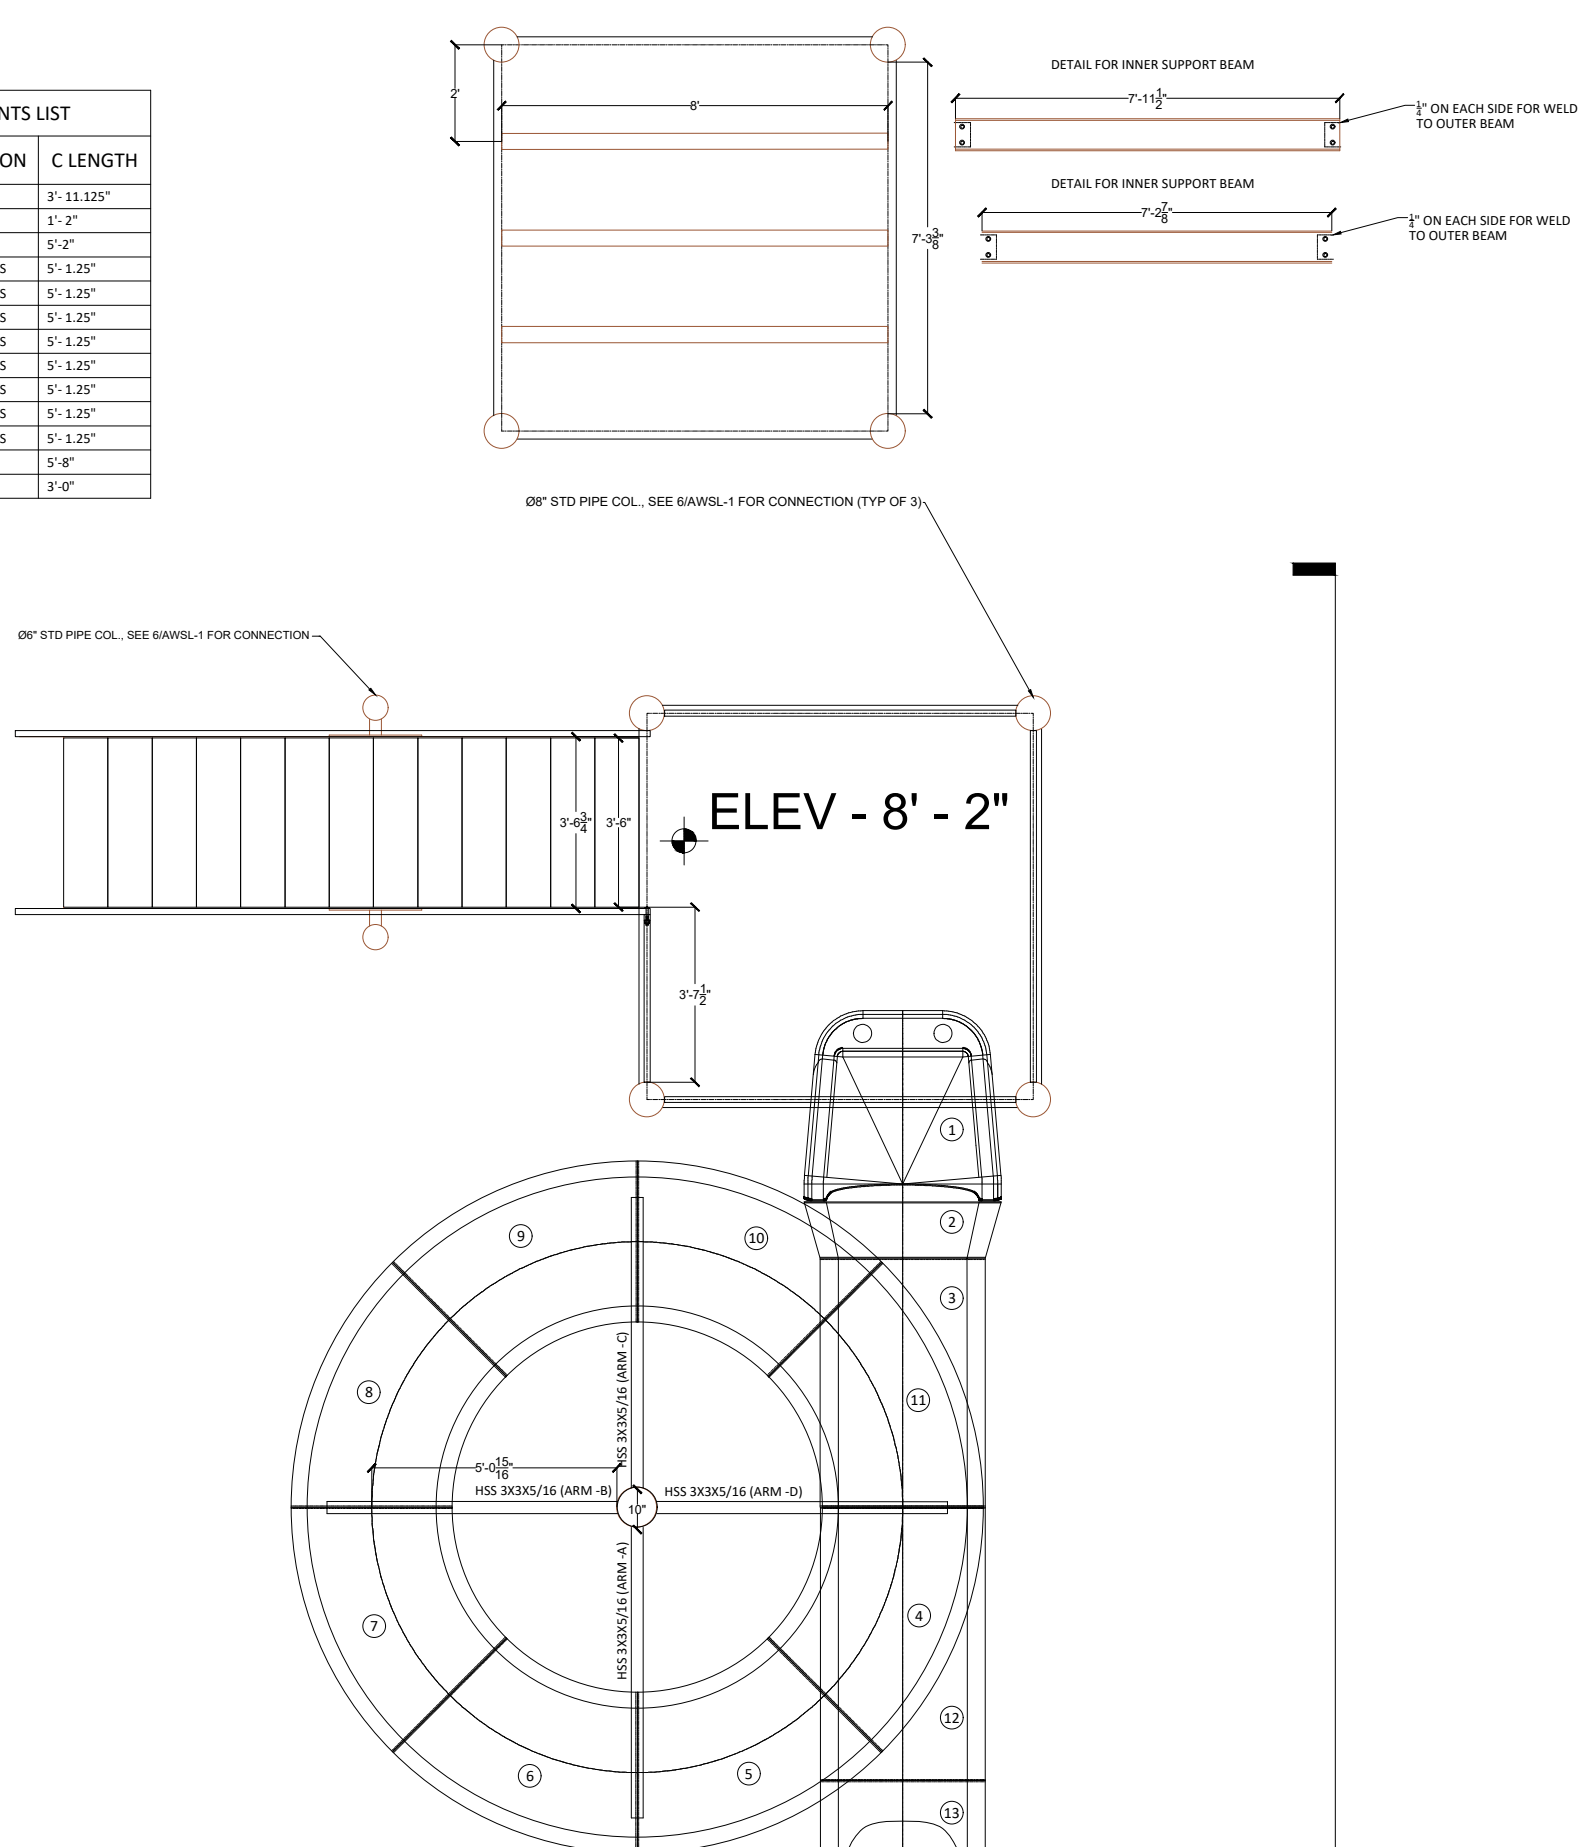


1 PLAN
SCALE: 1/2"=1'-0"

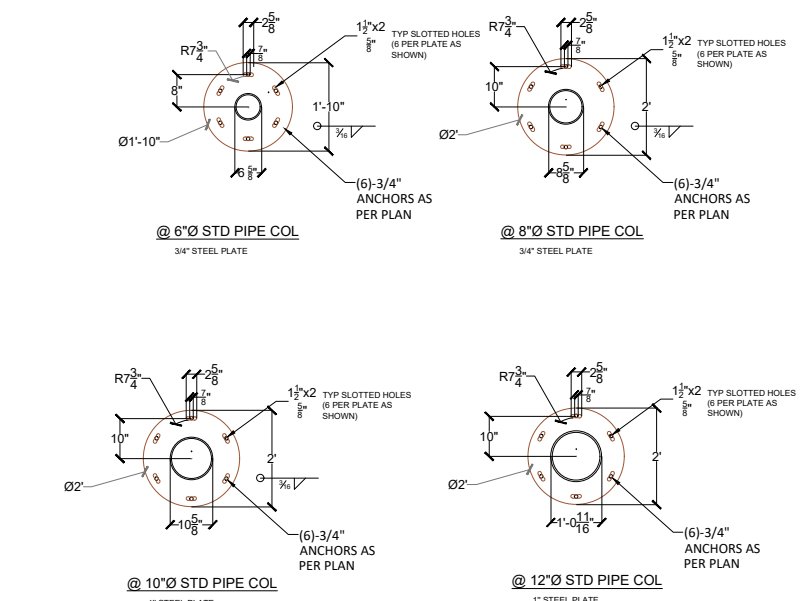


7 BASE PLATE DETAILS
SCALE: NTS

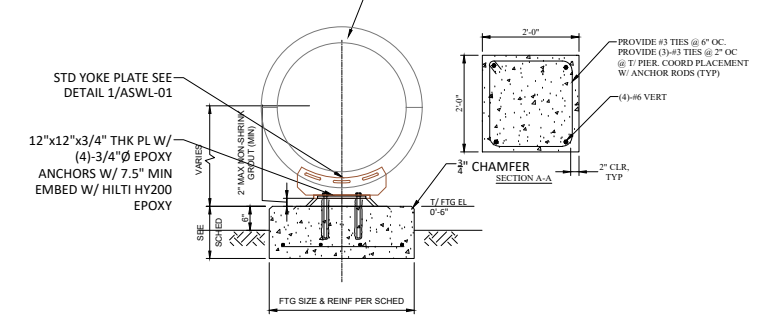


11 YOKE PLATE SECTION ON CONCRETE PIER
SCALE: NTS

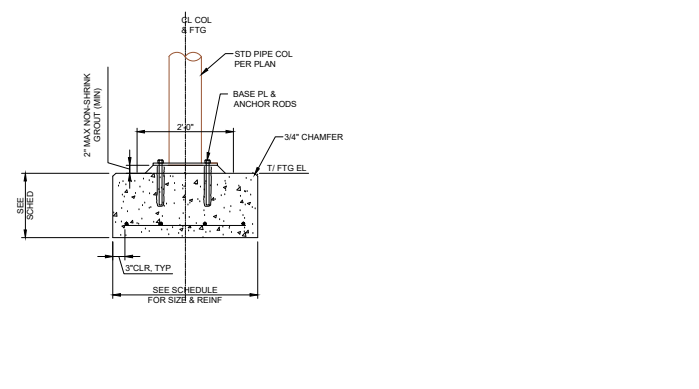


4 COLUMN FOUNDATION
SCALE: NTS

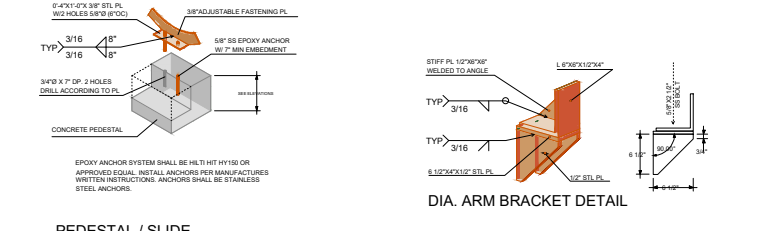

12 DETAILS
SCALE: NTS

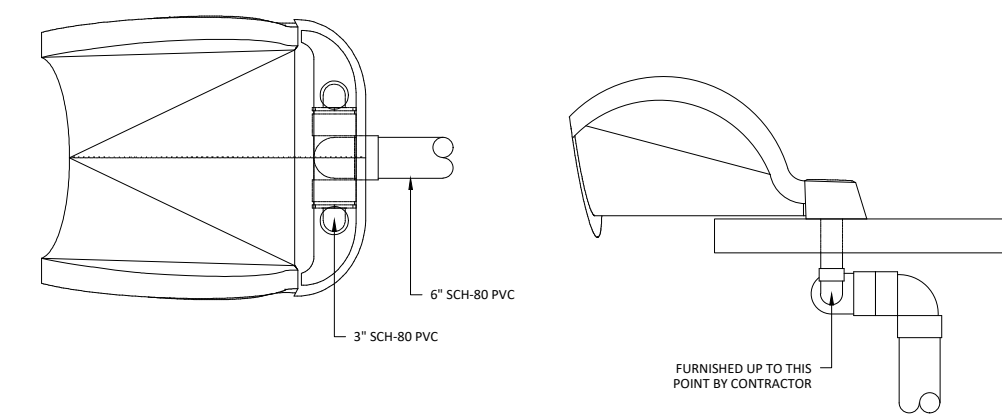

14 PLUMBING DETAIL
SCALE: NTS

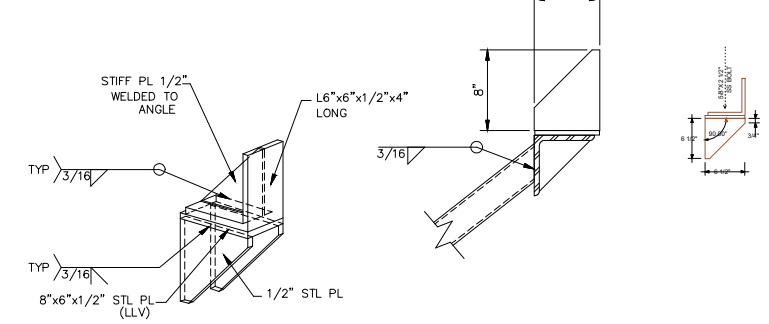

13 DIAG. ARM BRACKET DETAIL
SCALE: NTS

REVISION NUMBER	REV DATE	REVISION DESCRIPTION	BY
1	-	-	C.P.S.